



1 00 Ground Floor Plan
1 : 100




2 01 First Floor Plan
1 : 100

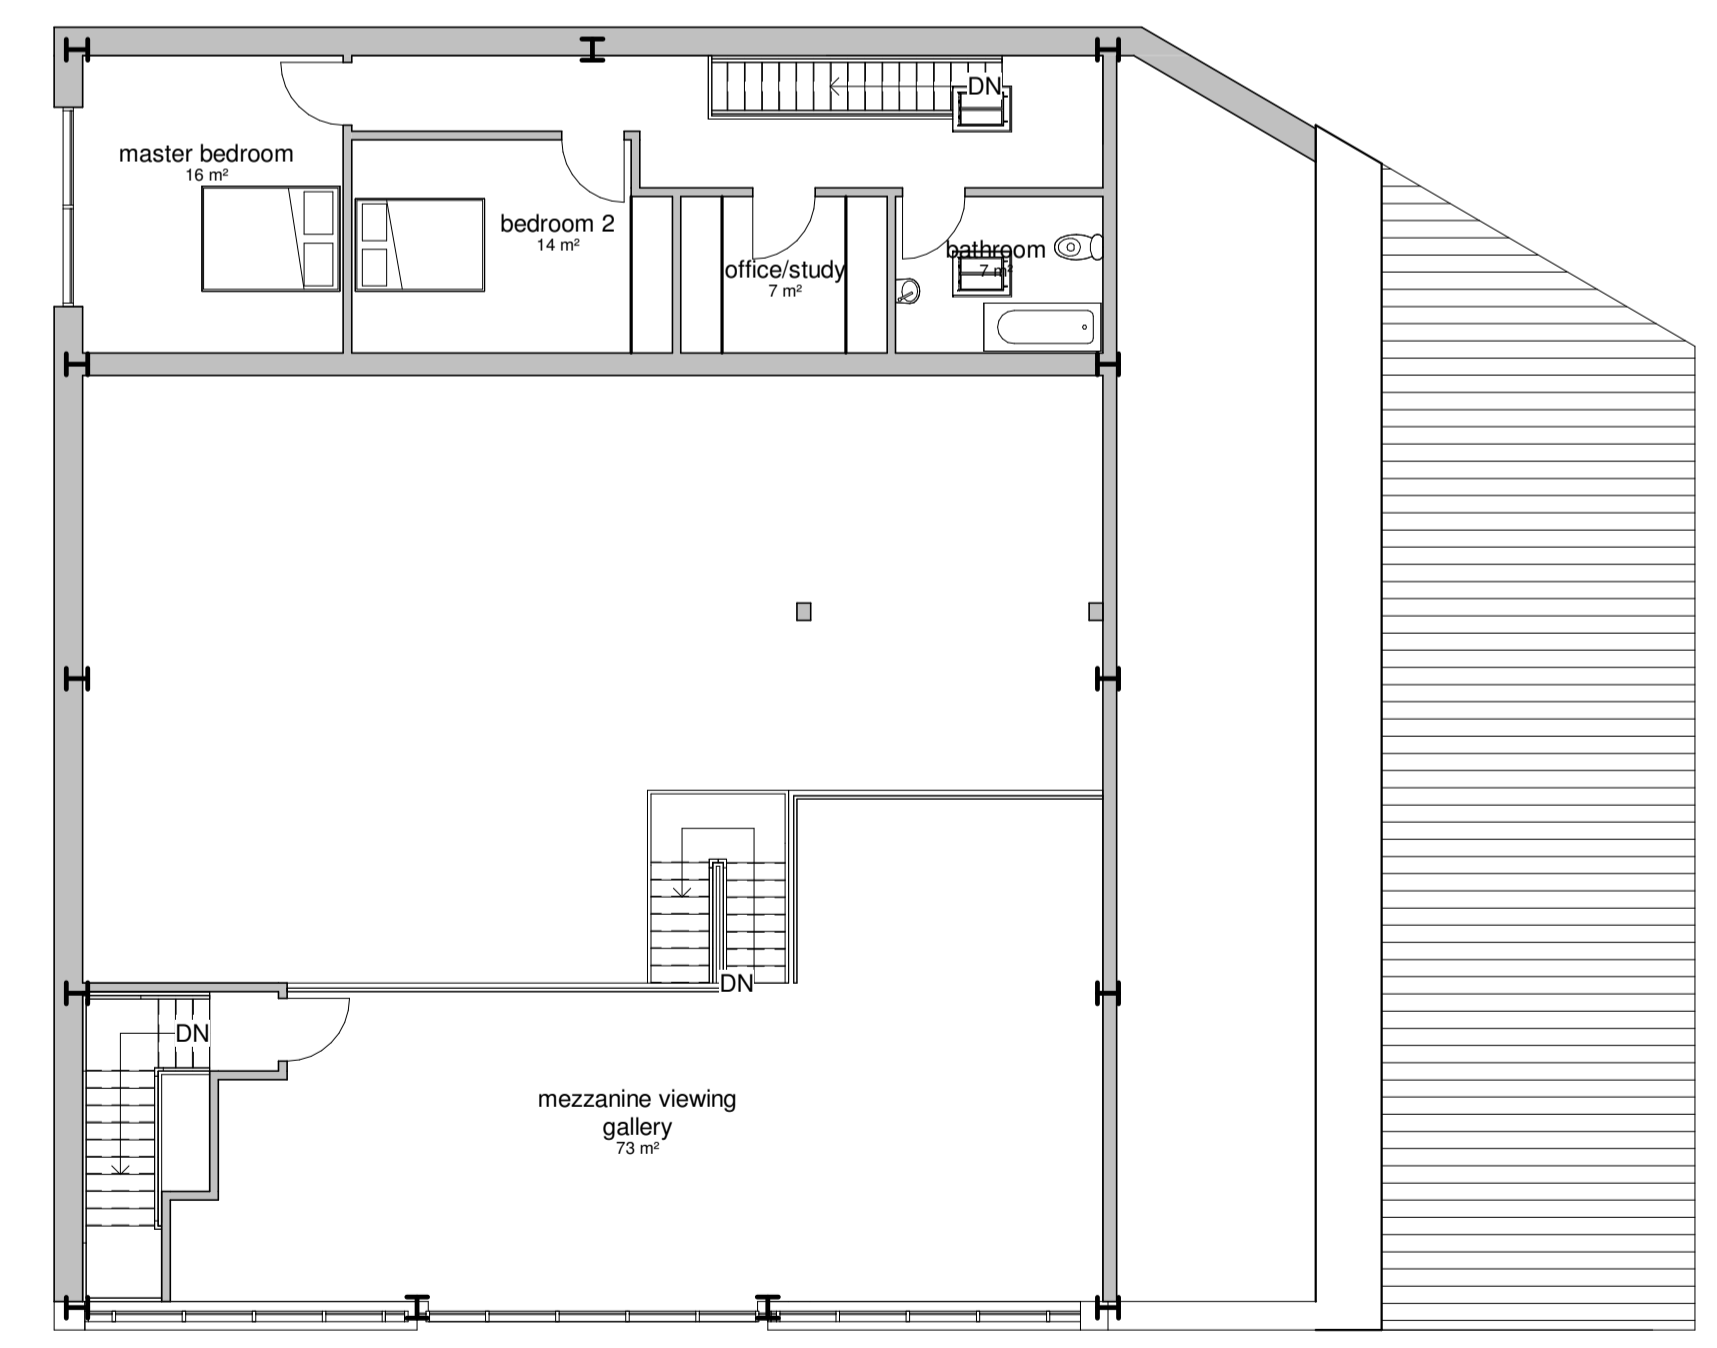


3 West Elevation as Proposed
1 : 100

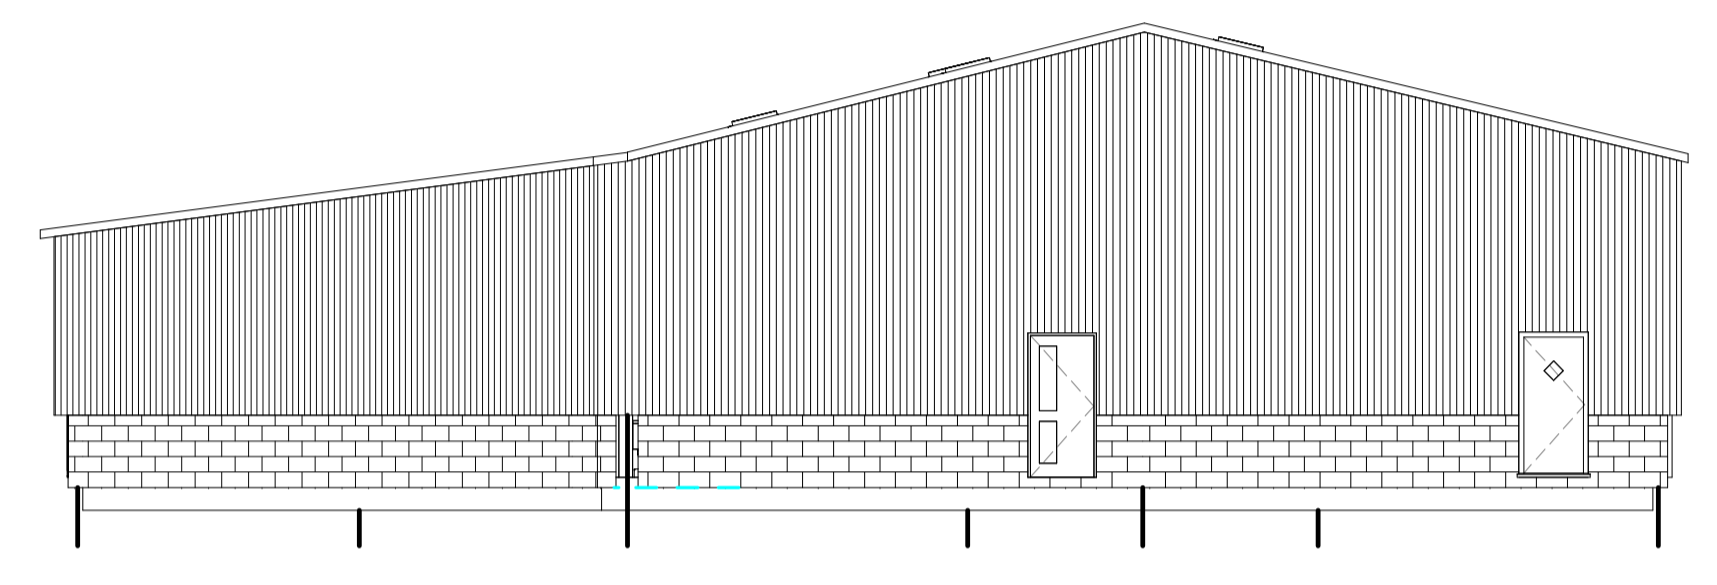

4 South Elevation as Proposed
1 : 100

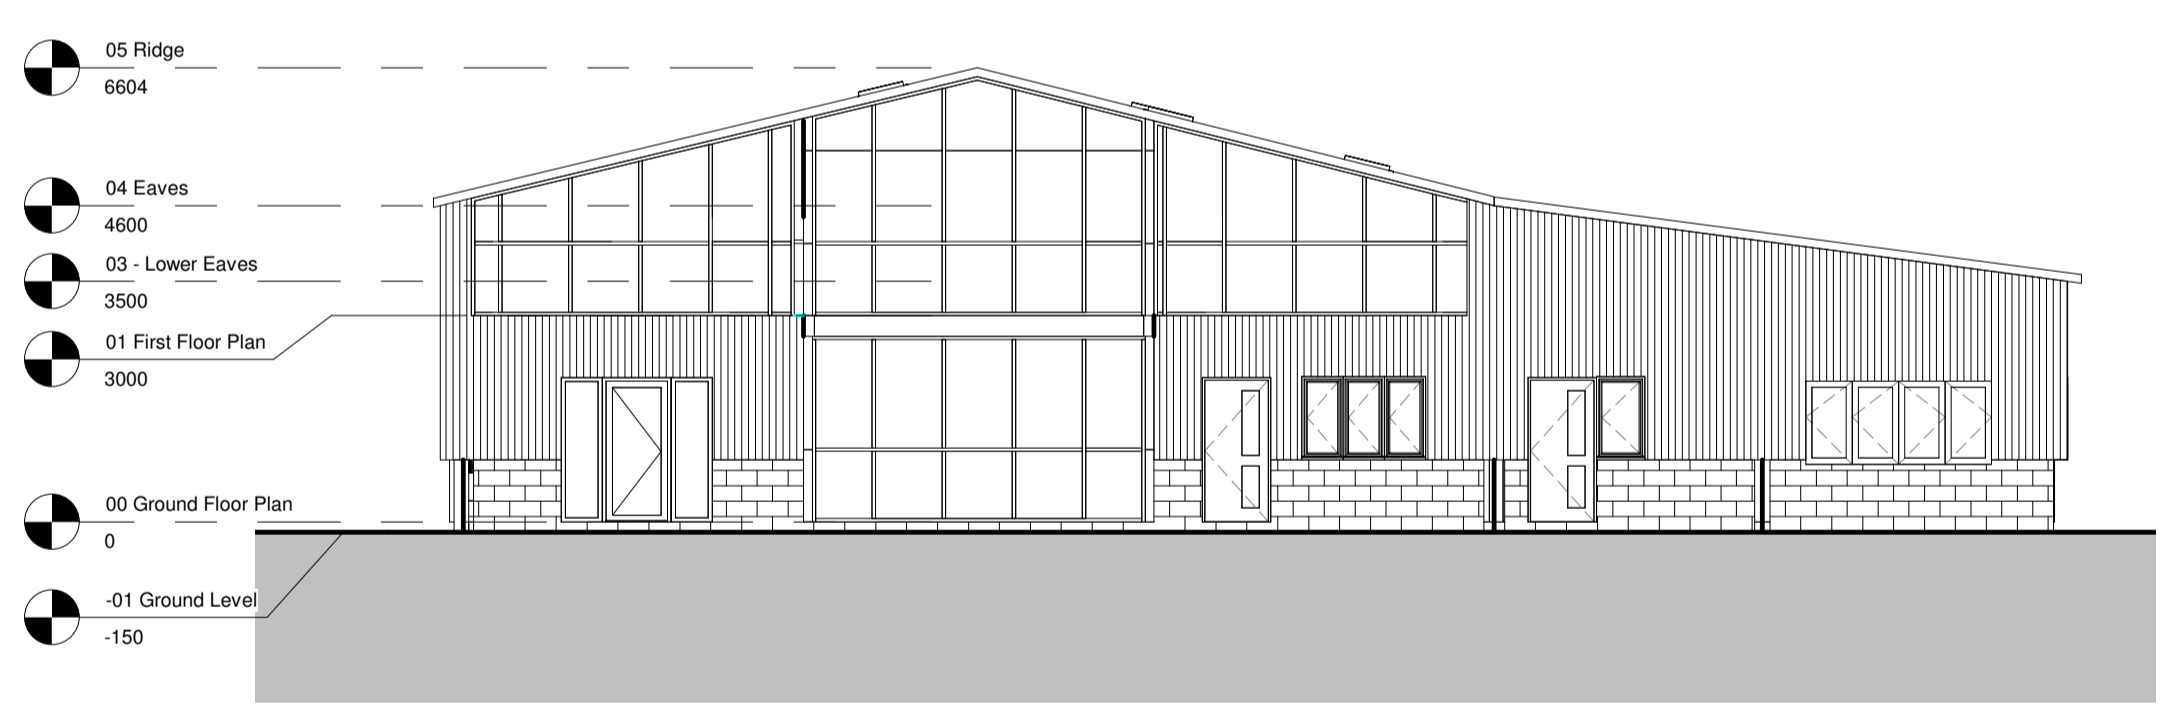

5 North Elevation as Proposed
1 : 100

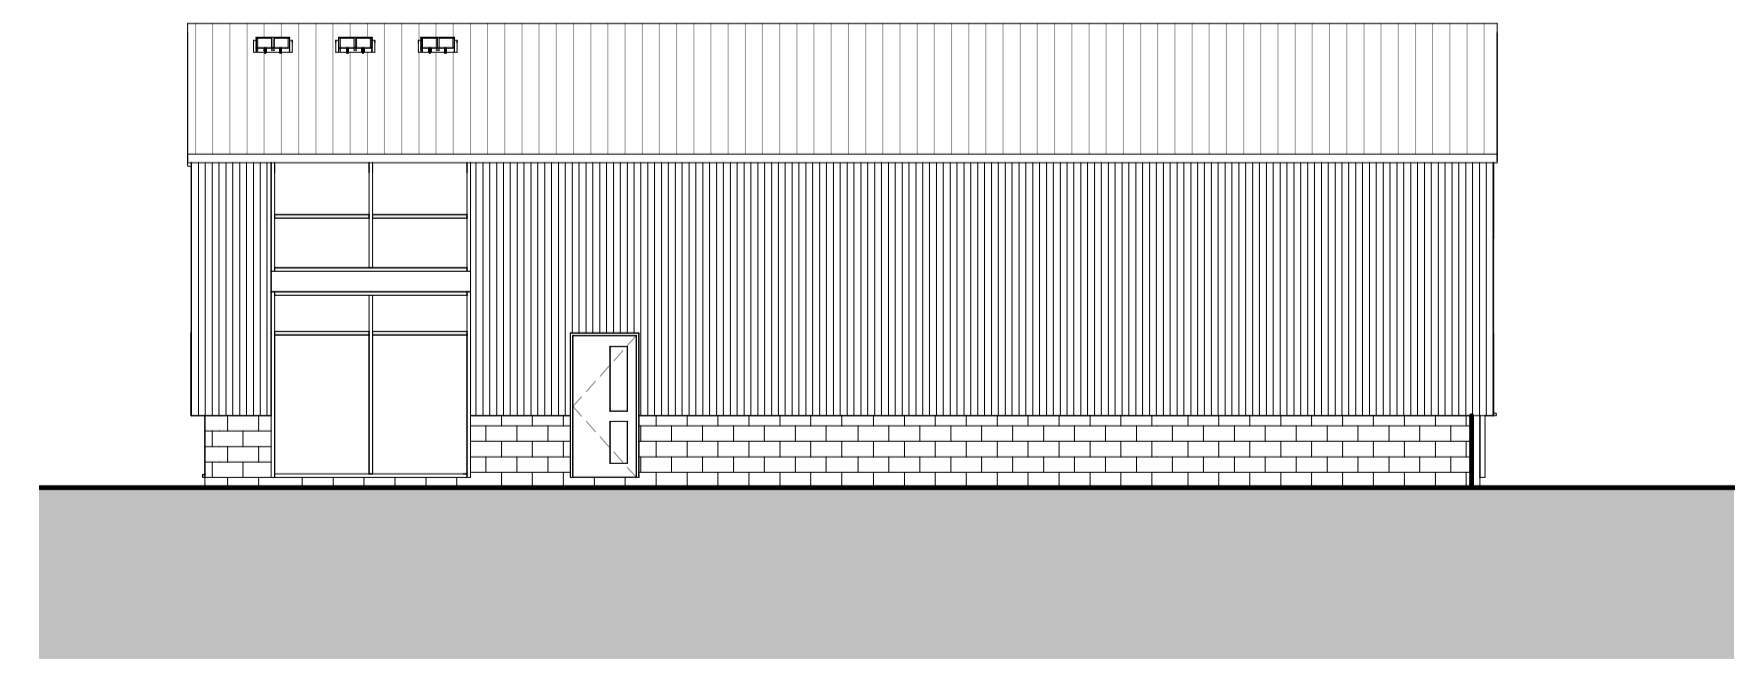

6 East Elevation as Proposed
1 : 100



Second Floor, Suite 3
Woburn House
Vernon Gate
Derby
DE1 1UL
Tel: 01332 347 371
Fax: 01332 347 555
E-mail: info@planningdesign.co.uk

CLIENT:
Mr J Simpkin

STATUS:
PLANNING

PROJECT DESCRIPTION:
Partial Conversion of Cafe/Shop to manager's accommodation at Hollies Farm, Dale Abbey

DRAWING TITLE:
Plans as Proposed

DRAWN BY: CS	CHECKED BY: TH
-----------------	-------------------

DRAWING NUMBER: 005	REVISION:
------------------------	-----------

SCALE: 1 : 100@A1	DATE: June 2019
----------------------	--------------------

DRAWING REF:
2174 - 005

© COPYRIGHT EXISTS ON THE DESIGNS AND INFORMATION SHOWN ON THIS DRAWING. The Contractor must verify all dimensions on site before making any drawings or commencing work of any kind. All dimensions to be quoted from this drawing. Architect to be notified of any discrepancies in dimensions immediately.