




Front Elevation

Level Datum 47.00m

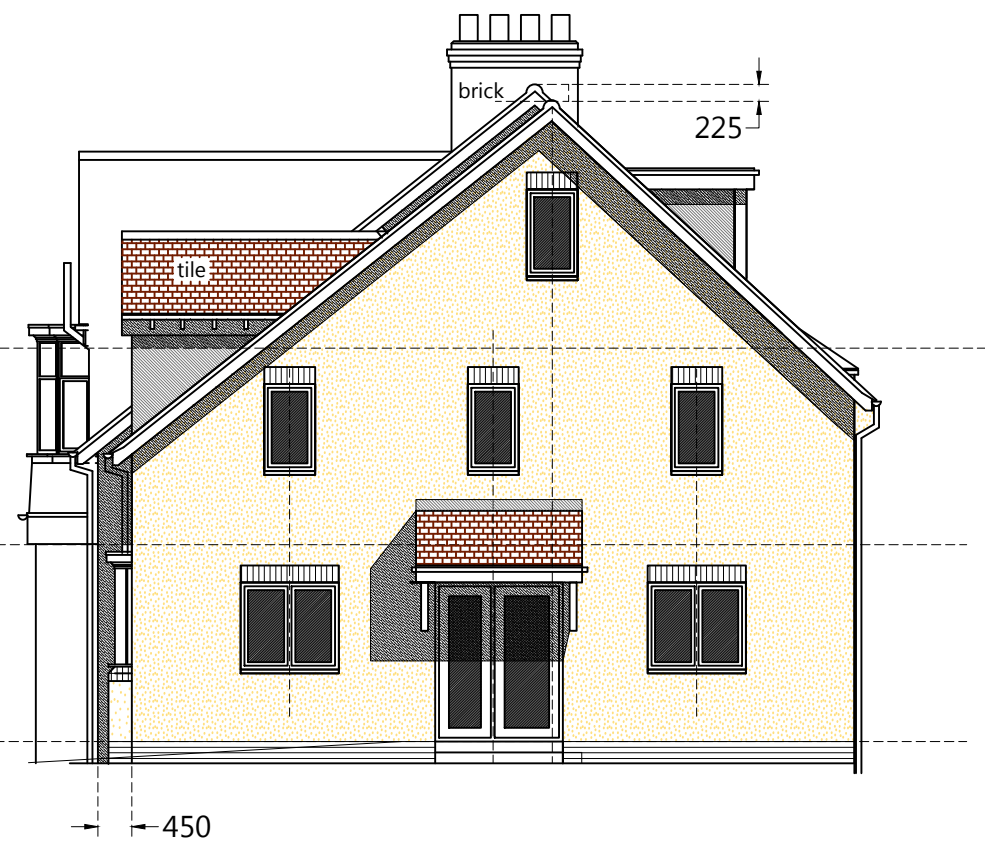

Side Elevation



Rear Elevation

Level Datum 47.00m

SCALE



Richard S. Baily
 Dip Arch. R.I.B.A Chartered Architect
 3 Alpha House, Farmer Ward Road, Kenilworth CV8 2HD
 Tel: 01926 869007

Description:
 PROPOSED ALTERATIONS AND EXTENSION
 7 PEEL ROAD, WARWICK CV34 5ET
 TO PROVIDE 2 FLATS IN EXISTING
 AND NEW DWELLING TO SIDE EXTENSION
 PROPOSED ELEVATIONS

1:50@A1
 Scale: 1:100@A3 Date: 10/18 Drawn: MAB
 Drawing No. 5233/06B