




GROUND FLOOR

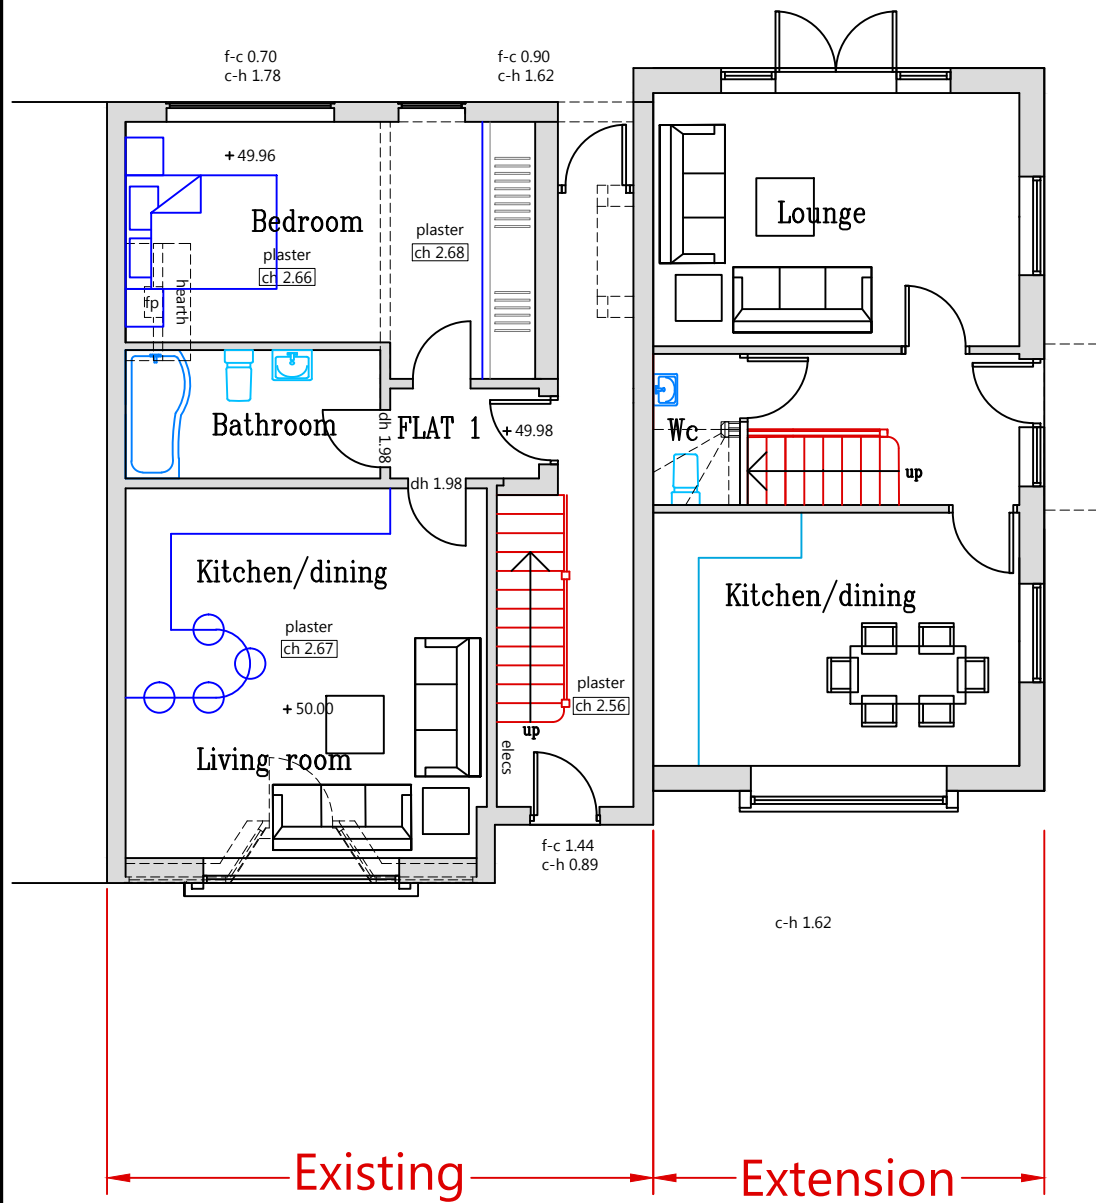

FIRST FLOOR

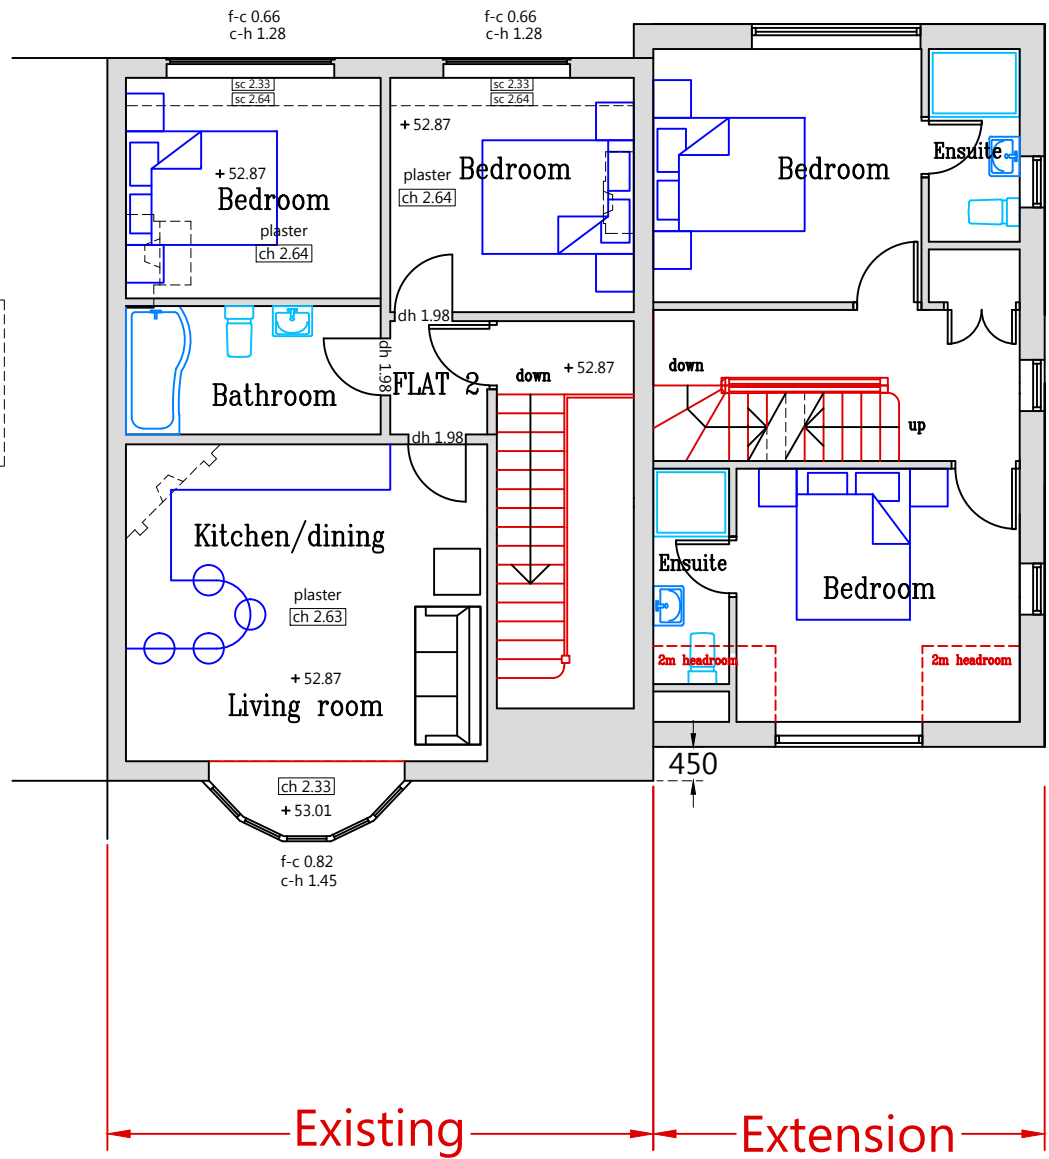

ATTIC FLOOR

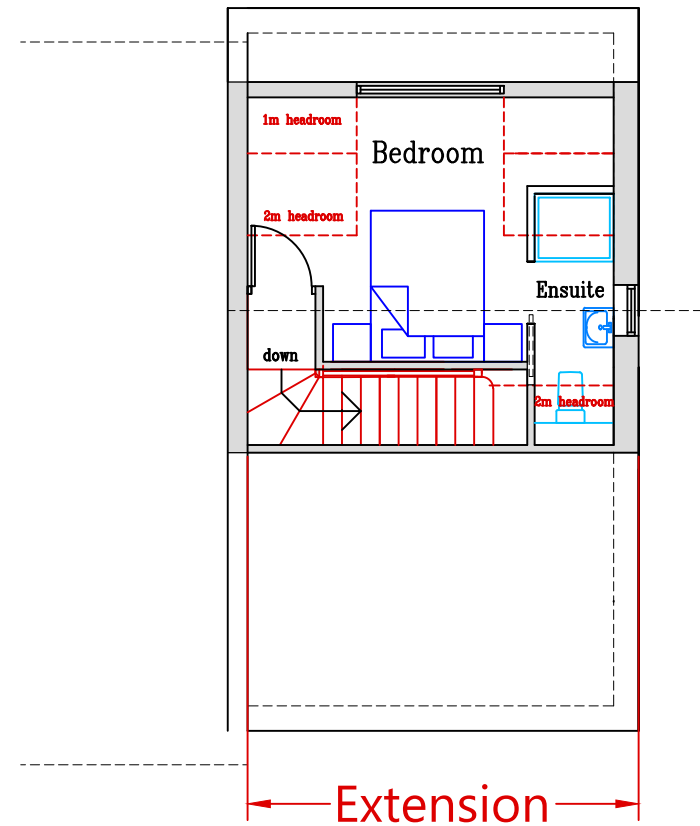

SCALE



Richard S. Baily

Dip Arch. R.I.B.A Chartered Architect
3 Alpha House, Farmer Ward Road, Kenilworth CV8 2HD
Tel: 01926 869007

Description:
PROPOSED ALTERATIONS AND EXTENSION
7 PEEL ROAD, WARWICK CV34 5ET

TO PROVIDE 2 FLATS IN EXISTING
AND NEW DWELLING TO SIDE EXTENSION

PROPOSED PLANS

1:50@A1
Scale: 1:100@A3 Date: 10/18 Drawn: MAB
Drawing No. 5233/05C