


265850N

428200E

PEEL ROAD

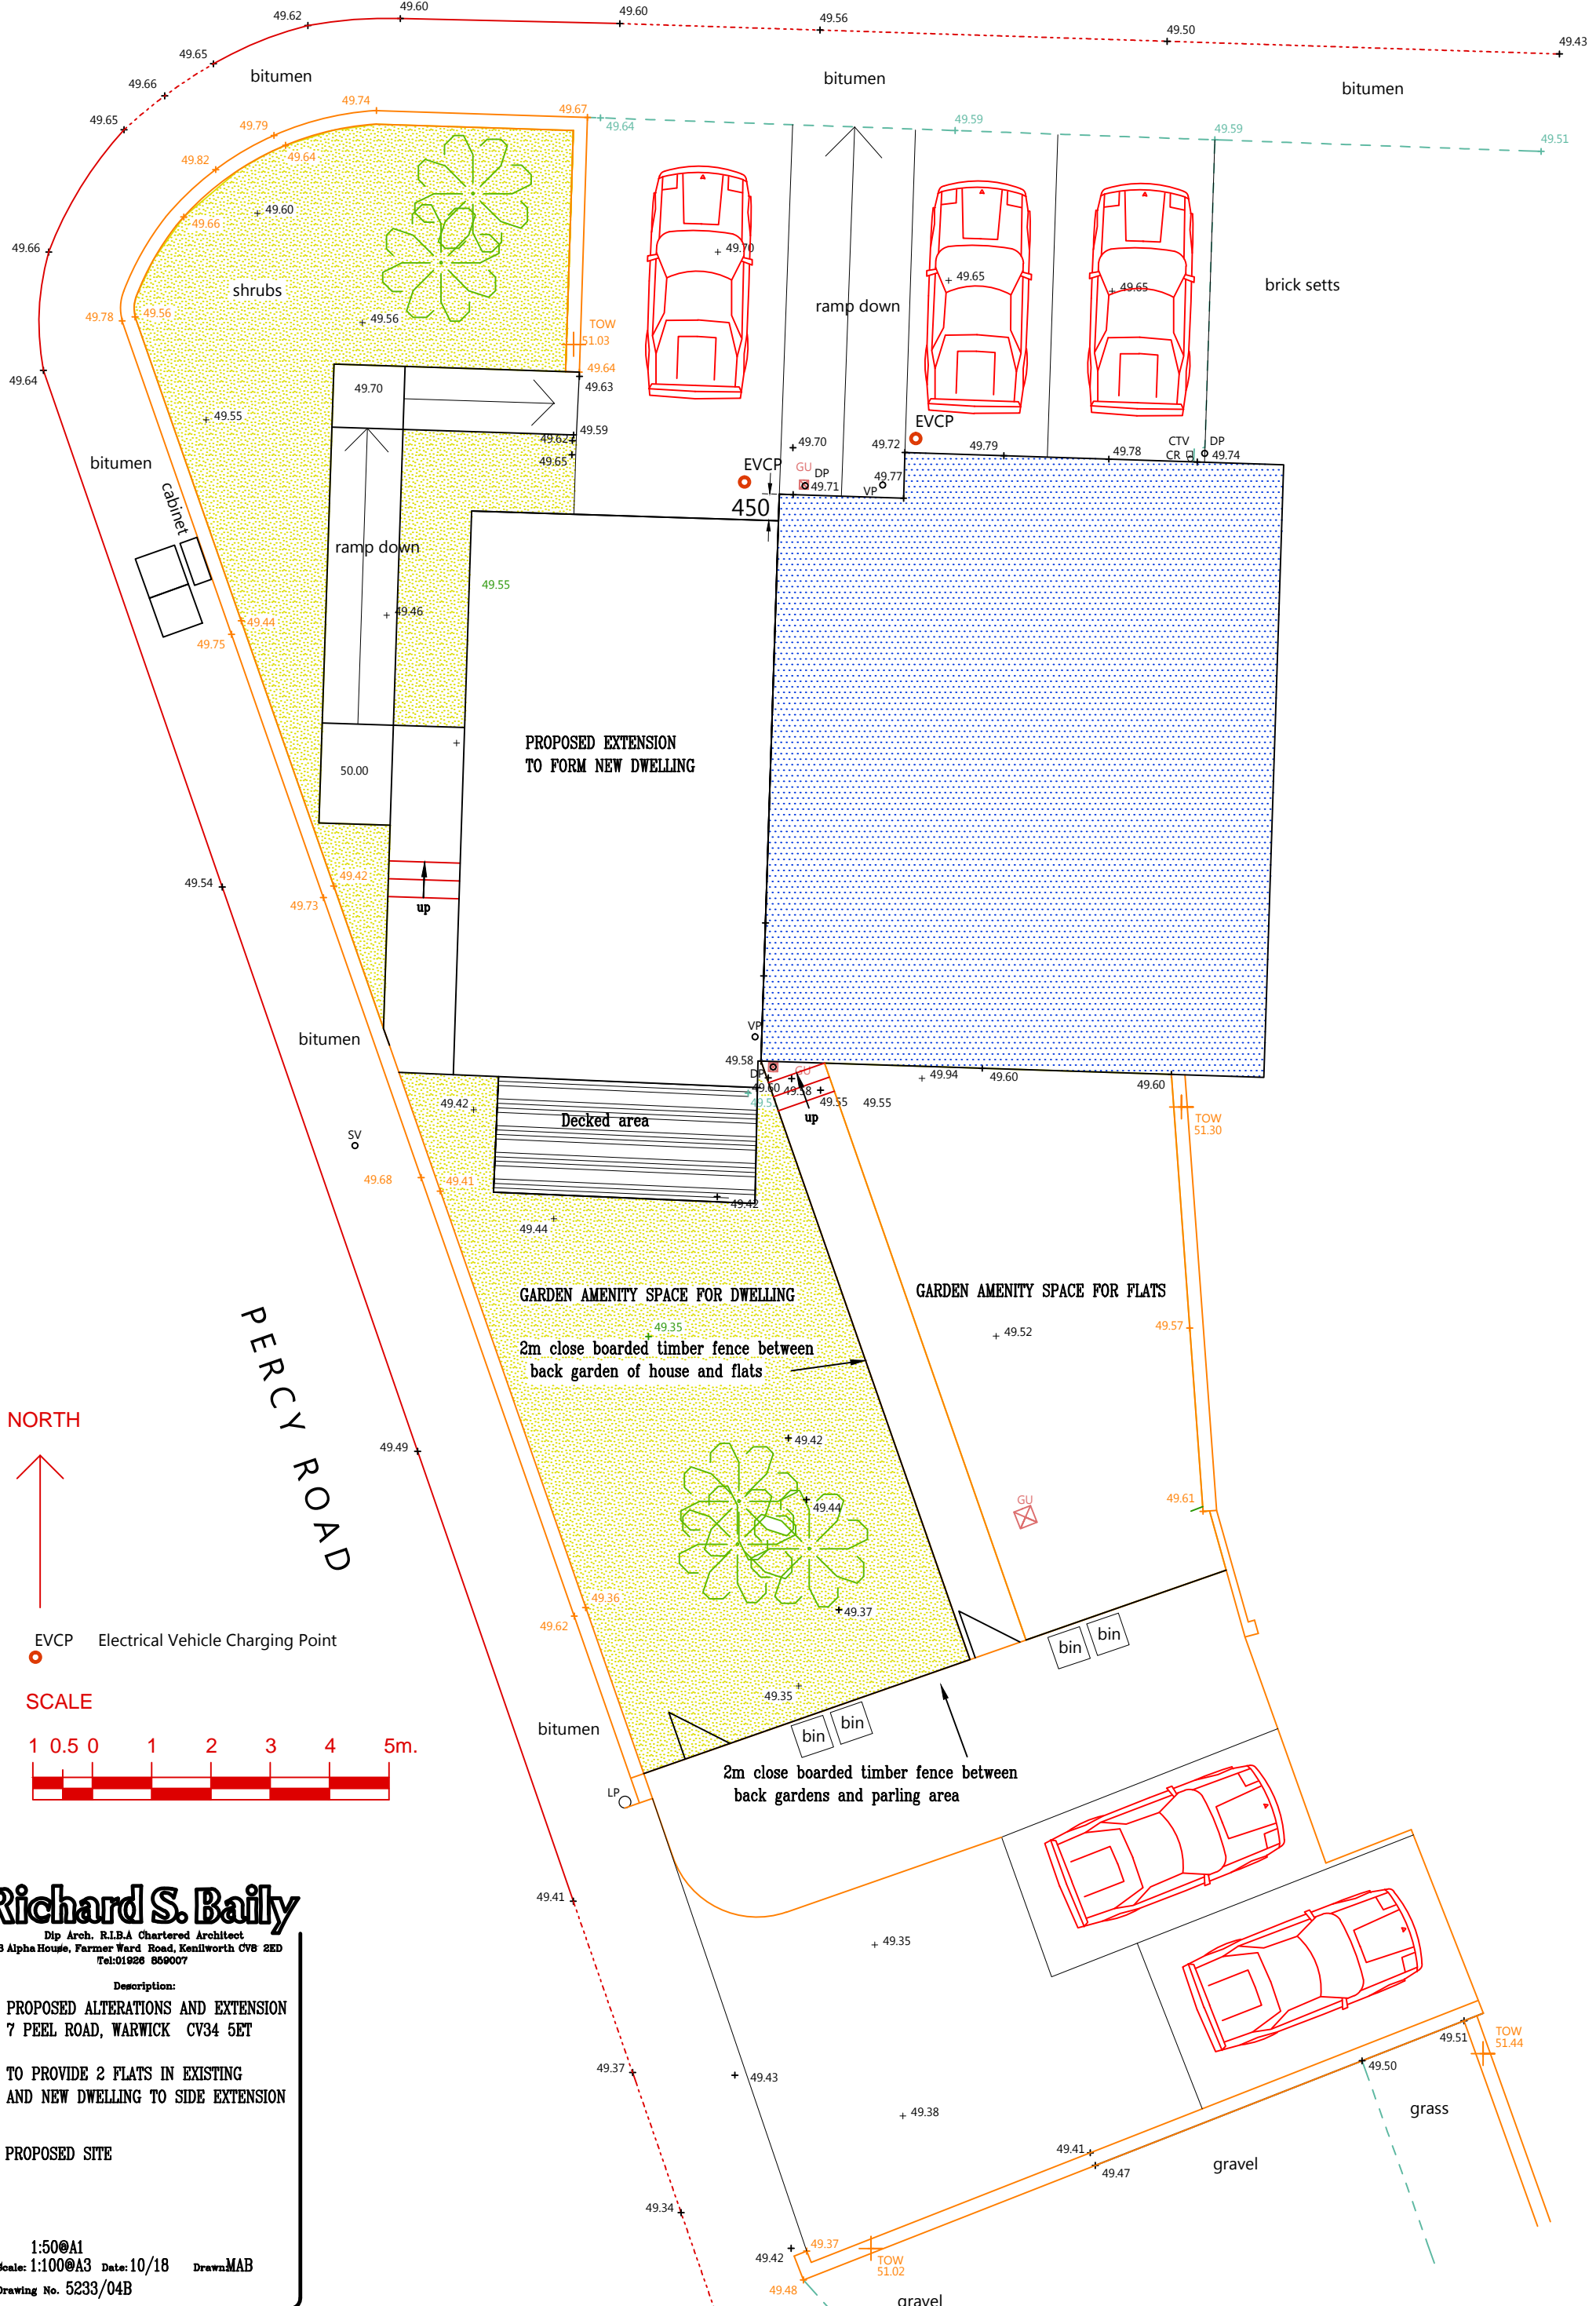

NORTH



EVCP Electrical Vehicle Charging Point

SCALE



Richard S. Baily

Dip Arch. R.I.B.A Chartered Architect
 3 Alpha House, Farmer Ward Road, Kenilworth CV8 2ED
 Tel: 01928 859007

Description:
**PROPOSED ALTERATIONS AND EXTENSION
 7 PEEL ROAD, WARWICK CV34 5ET**

**TO PROVIDE 2 FLATS IN EXISTING
 AND NEW DWELLING TO SIDE EXTENSION**

PROPOSED SITE

1:50@A1
 Scale: 1:100@A3 Date: 10/18 Drawn: MAB
 Drawing No. 5233/04B