



3 Courtyard Block - First Floor
1 : 200




2 Water Tower Side Wings - 1st Floor
1 : 200

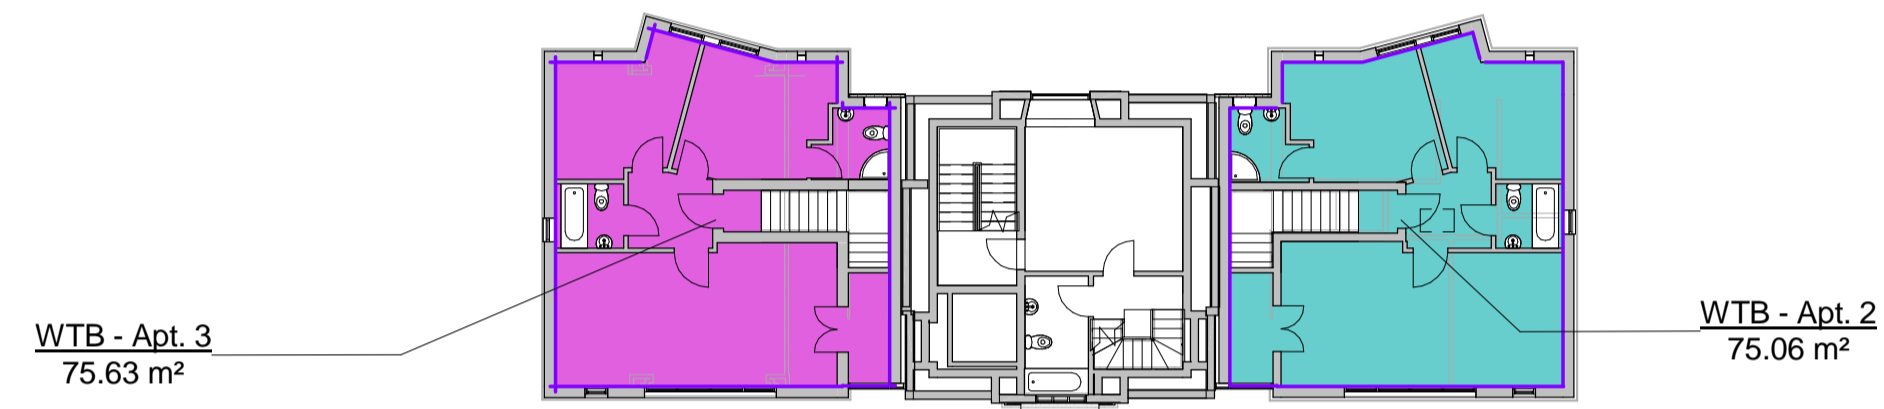


1 Level 0
1 : 200

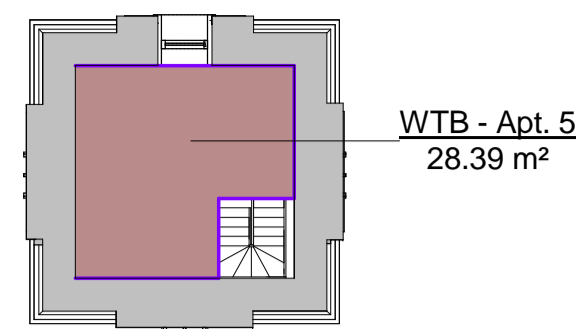


10 WT Floor 6
1 : 200

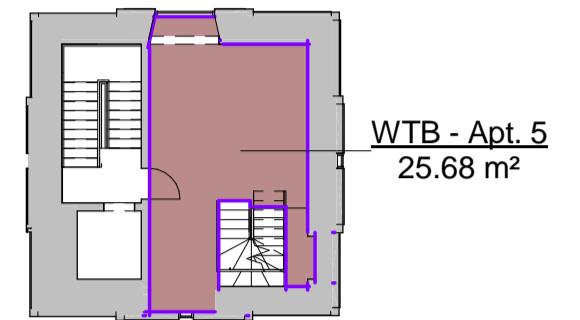


9 WT Floor 5
1 : 200

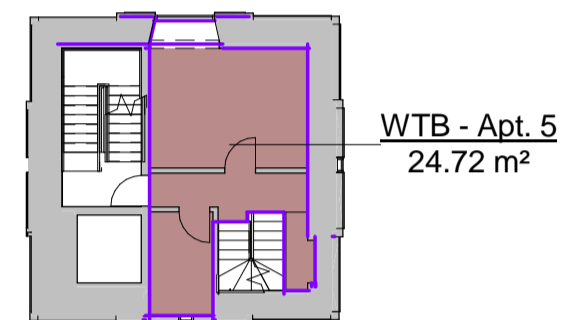


8 WT Floor 4
1 : 200

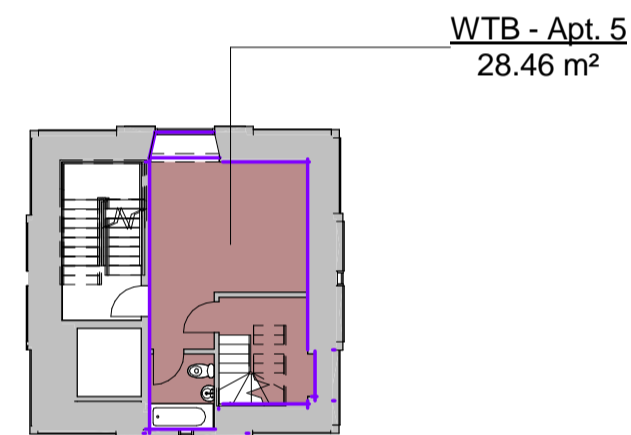


7 WT Floor 3
1 : 200

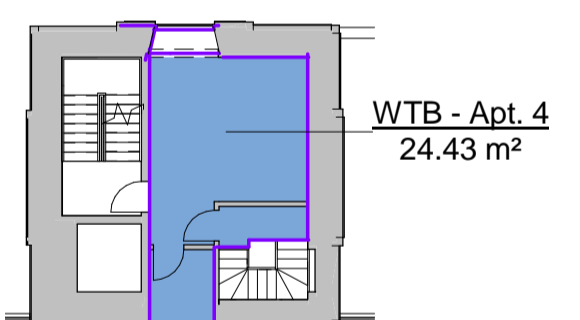

6 WT Floor 2
1 : 200

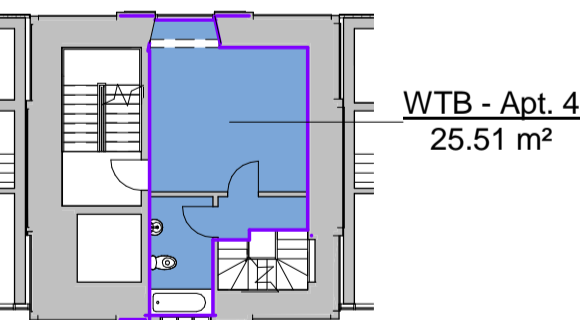

5 WT Floor 1
1 : 200

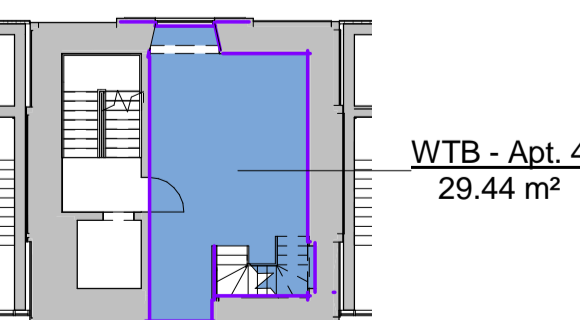

4 WT Floor 0
1 : 200

Flat numbers

- CB1 - Apt. 1
- CB1 - Apt. 2
- CB1 - Apt. 3
- CB1 - Apt. 4
- CB2 - Apt. 1
- CB2 - Apt. 2
- CB2 - Apt. 3
- CB2 - Apt. 4
- WTB - Apt. 1
- WTB - Apt. 2
- WTB - Apt. 3
- WTB - Apt. 4
- WTB - Apt. 5

Area Schedule (GIA)		
Name	Area	Level
CB1 - Apt. 1	63.9 m²	Level 0
CB1 - Apt. 2	63.8 m²	Level 0
CB1 - Apt. 3	71.8 m²	Courtyard Block - First Floor
CB1 - Apt. 4	71.7 m²	Courtyard Block - First Floor
CB2 - Apt. 1	73.2 m²	Level 0
CB2 - Apt. 2	53.1 m²	Level 0
CB2 - Apt. 3	81.5 m²	Courtyard Block - First Floor
CB2 - Apt. 4	60.3 m²	Courtyard Block - First Floor
WTB - Apt. 1	60.0 m²	Level 0
WTB - Apt. 2	75.1 m²	Water Tower Side Wings - 1st Floor
WTB - Apt. 3	75.6 m²	Water Tower Side Wings - 1st Floor
WTB - Apt. 4	29.4 m²	Floor 0
WTB - Apt. 4	25.5 m²	WT Floor 1
WTB - Apt. 4	24.4 m²	WT Floor 2
WTB - Apt. 5	28.5 m²	WT Floor 3
WTB - Apt. 5	24.7 m²	WT Floor 4
WTB - Apt. 5	25.7 m²	WT Floor 5
WTB - Apt. 5	28.4 m²	WT Floor 6
	107.3 m²	
	936.5 m²	

Do not scale from this drawing. Verify all dimensions, levels and details on site. If in doubt, ask before action.

COPYRIGHT ©
This drawing is copyright and may not be altered, reproduced or used other than for the contract for which it is issued without the written permission of Gruhe

STATUS OF DRAWING
This drawing can only be used for its intended purpose as per indicated status.

RELATED DOCUMENTS
Read this drawing in conjunction with the appropriate specification(s) and other consultants' drawings and specifications.

ELECTRONIC ISSUE
When this drawing is issued via e-mail or disc, it must be considered to be for information only. Gruhe accepts no responsibility for the use of this file. The files issued by Gruhe are subject to copyright ©.

MECHANICAL AND ELECTRICAL
Any Mechanical and Electrical items are indicative only. For detailed layouts, please refer to Engineers Drawings.

Rev	Date	Description	Initials

STATUS Planning

TITLE Flat GIA

NUMBER 1076/ A119 **DATE** 12/02/18 **REV.** SCALE 1 : 200 @A1

Goldstraw Lane Water tower site redevelopment

For Mr Harman Kalsi at Water Tower, Goldstraw Lane, Newark, NG24 3FD



5 Manfrod Road, Putney, London SW15 2RS - 02080904413
85 Weymoor Road, Harborne, Birmingham B170RS - 01212708858
studio@gruhe.co.uk www.gruhe.co.uk